
PRACTICE & CHIPPING FAIRWAYS - DRAINAGE PLAN

ST. JOHN'S GOLF COURSE, HERITAGE GOLF & COUNTRY CLUB, HUGHES ROAD, CHIRNSIDE PARK, 3116.

> SCALE 1:1000 10 0 10 20 30 40 50 LENGTHS ARE IN METRES.

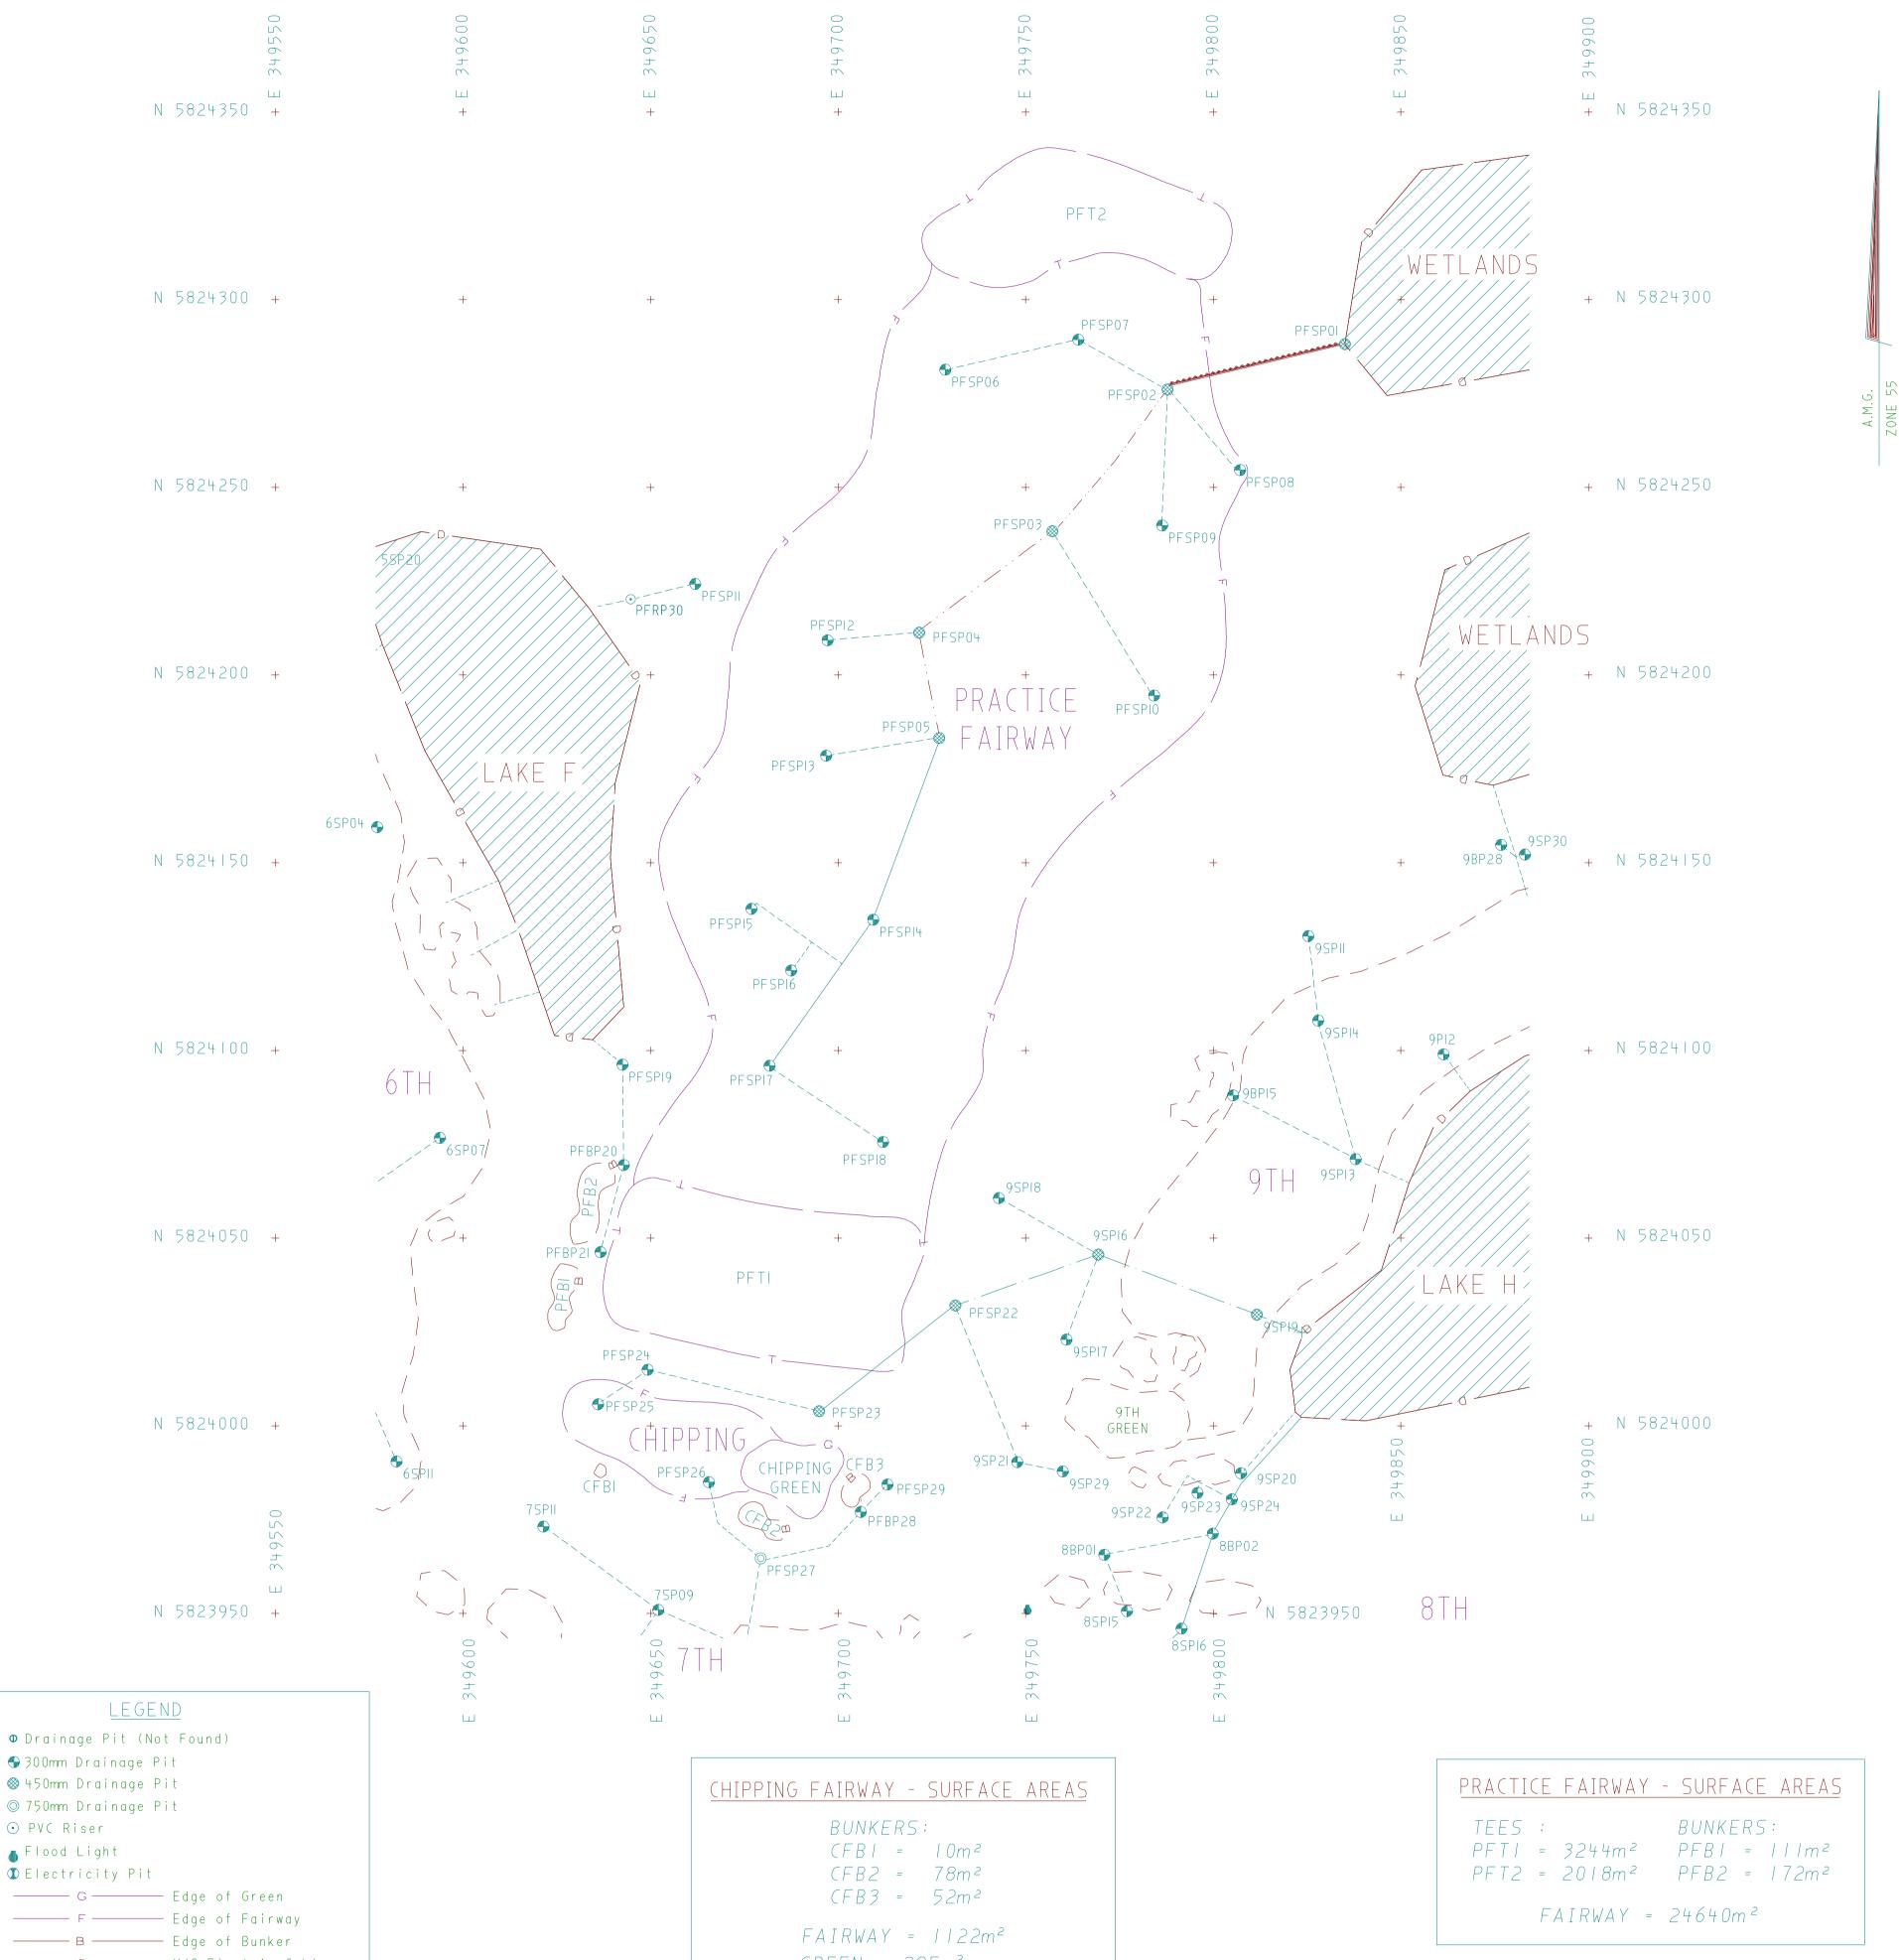

○ 750mm Drainage Pit ○ PVC Riser Flood Light — G — Edge of Green ———— B ————— Edge of Bunker — E — U/G Electric Cable — T — Edge of Tee

— D — Approx. Edge of Lake ---- IOOmm PVC Pipe --- 150mm PVC Pipe — · · — · · — · · 225mm FRC Pipe 300mm FRC Pipe --w---w---w 450mm FRC Pipe

REF: 201026 / PF & CF

750mm FRC Pipe

DATE DRAWN: 23/04/2001 VERSION No : I SHEET I OF I ORIGINAL SHEET SIZE : AI

WAYNE B. THOMAS

LICENSED LAND SURVEYOR 3407 WARBURTON HIGHWAY, WARBURTON, 3799. PH: (03) 5966-2222 FAX: (03) 5966-9119 E-MAIL: kgthomas@bigpond.com

 $GREEN = 385m^2$

NOTATIONS:

This plan has been drawn for Ralph Grierson from our as built survey records based on our previous survey Ref: 99034 File: HGC_mstr. This is not necessarily a complete record of all the main drainage lines & pits constructed upon the golf course, as it was never checked by Muirfield Pty. Ltd. prior to the liquidation of that Company. This plan should only be used for the purpose for which it was intended. Wayne B. Thomas can accept no liability for any loss or damage howsoever arising, to any person or corporation who may rely on this plan for any purpose.

Lakes are shown for approximate position only, as their location was not subject to survey.

Drainage lines shown between pits should be used as an approximate guide to location only, as their position was not always definable in our survey

Areas shown for Tees, Greens, Fairways & Bunkers are based on the as constructed areas. The actual Final Cut Area may vary slightly from our calculated areas, but they should still be a reasonable approximation.

The Drainage Pit Table shows Coordinate Positions, Invert RI's & Pit Cover RL's where located for each pit. These have been derived from the original Control Pillars constructed on the course.

Pit Identifiers: (eg. IBP01) The initial part of the identifier refers to the hole number that it is related to, I through to 18. Additional to the numbered holes, Pits may be initially referenced with PF (for Practice Fairway) or PG (for Putting Green). The second part of the Pit ID contains 2 characters which give a description of the pit: BP = Buried Pit, SP = Surface Pit, & RP = PVC Riser. The last two numbers represent the pit number for the hole.

The original of this plan remains the property of Wayne B. Thomas & copies of this plan must not be reproduced without this note which is an integral part of this plan.

| | | | T | |
|------------|----------|-----------|----------|----------|
| PIT ID No. | East | North | PIT I.L. | PIT C.L. |
| PFSP01 | 349835.1 | 5824288.2 | 56.95 | 58.07 |
| PFSP02 | 349787.8 | 5824276.1 | 57.45 | 59.08 |
| PFSP03 | 349757.1 | 5824238.3 | 57.43 | 59.07 |
| PFSP04 | 349721.6 | 5824211.3 | 57.37 | 59.05 |
| PFSP05 | 349727.0 | 5824183.2 | 57.47 | 58.99 |
| PFSP06 | 349728.6 | 5824281.4 | 58.31 | 59.02 |
| PFSP07 | 349764.0 | 5824289.4 | 58.15 | 58.97 |
| PFSP08 | 349807.I | 5824254.6 | 58.86 | 59.39 |
| PFSP09 | 349786.4 | 5824239.9 | 58.52 | 59.09 |
| PFSP10 | 349784.2 | 5824194.6 | 58.70 | 59.24 |
| PFSPII | 349661.9 | 5824224.3 | 58.29 | 58.97 |
| PFSP12 | 349697.2 | 5824209.3 | 58.26 | 59.03 |
| PFSP13 | 349696.8 | 5824178.5 | 58.46 | 59.04 |
| PFSP14 | 349709.4 | 5824134.8 | 57.98 | 59.03 |
| PFSP15 | 349676.9 | 5824137.7 | 58.34 | 59.04 |
| PFSP16 | 349687.5 | 5824121.3 | 58.35 | 59.07 |
| PFSP17 | 349681.7 | 5824095.9 | 58.01 | 59.02 |
| PFSP18 | 349712.0 | 5824075.6 | 58.50 | 59.53 |
| PFSP19 | 349642.5 | 5824096.2 | 58.21 | 59.12 |
| PFBP20 | 349642.9 | 5824069.5 | 59.79 | 60.67 |
| PFBP21 | 349636.7 | 5824046.3 | 60.09 | 60.97 |
| PFSP22 | 349731.3 | 5824032.0 | 58.89 | 60.55 |
| PFSP23 | 349694.9 | 5824003.9 | 59.40 | |
| PFSP24 | 349649.2 | 5824014.9 | 60.04 | |
| PFSP25 | 349636.0 | 5824005.7 | 60.23 | |
| PFSP26 | 349665.6 | 5823985.0 | 59.42 | |
| PFSP27 | 349679.4 | 5823964.7 | 59.12 | 59.99 |
| PFBP28 | 349706.1 | 5823977.0 | 59.30 | 60.21 |
| PFSP29 | 349713.2 | 5823984.4 | 59.57 | 60.02 |
| PFRP30 | 349644.7 | 5824220.2 | 58.27 | |